





GATE HOUSE

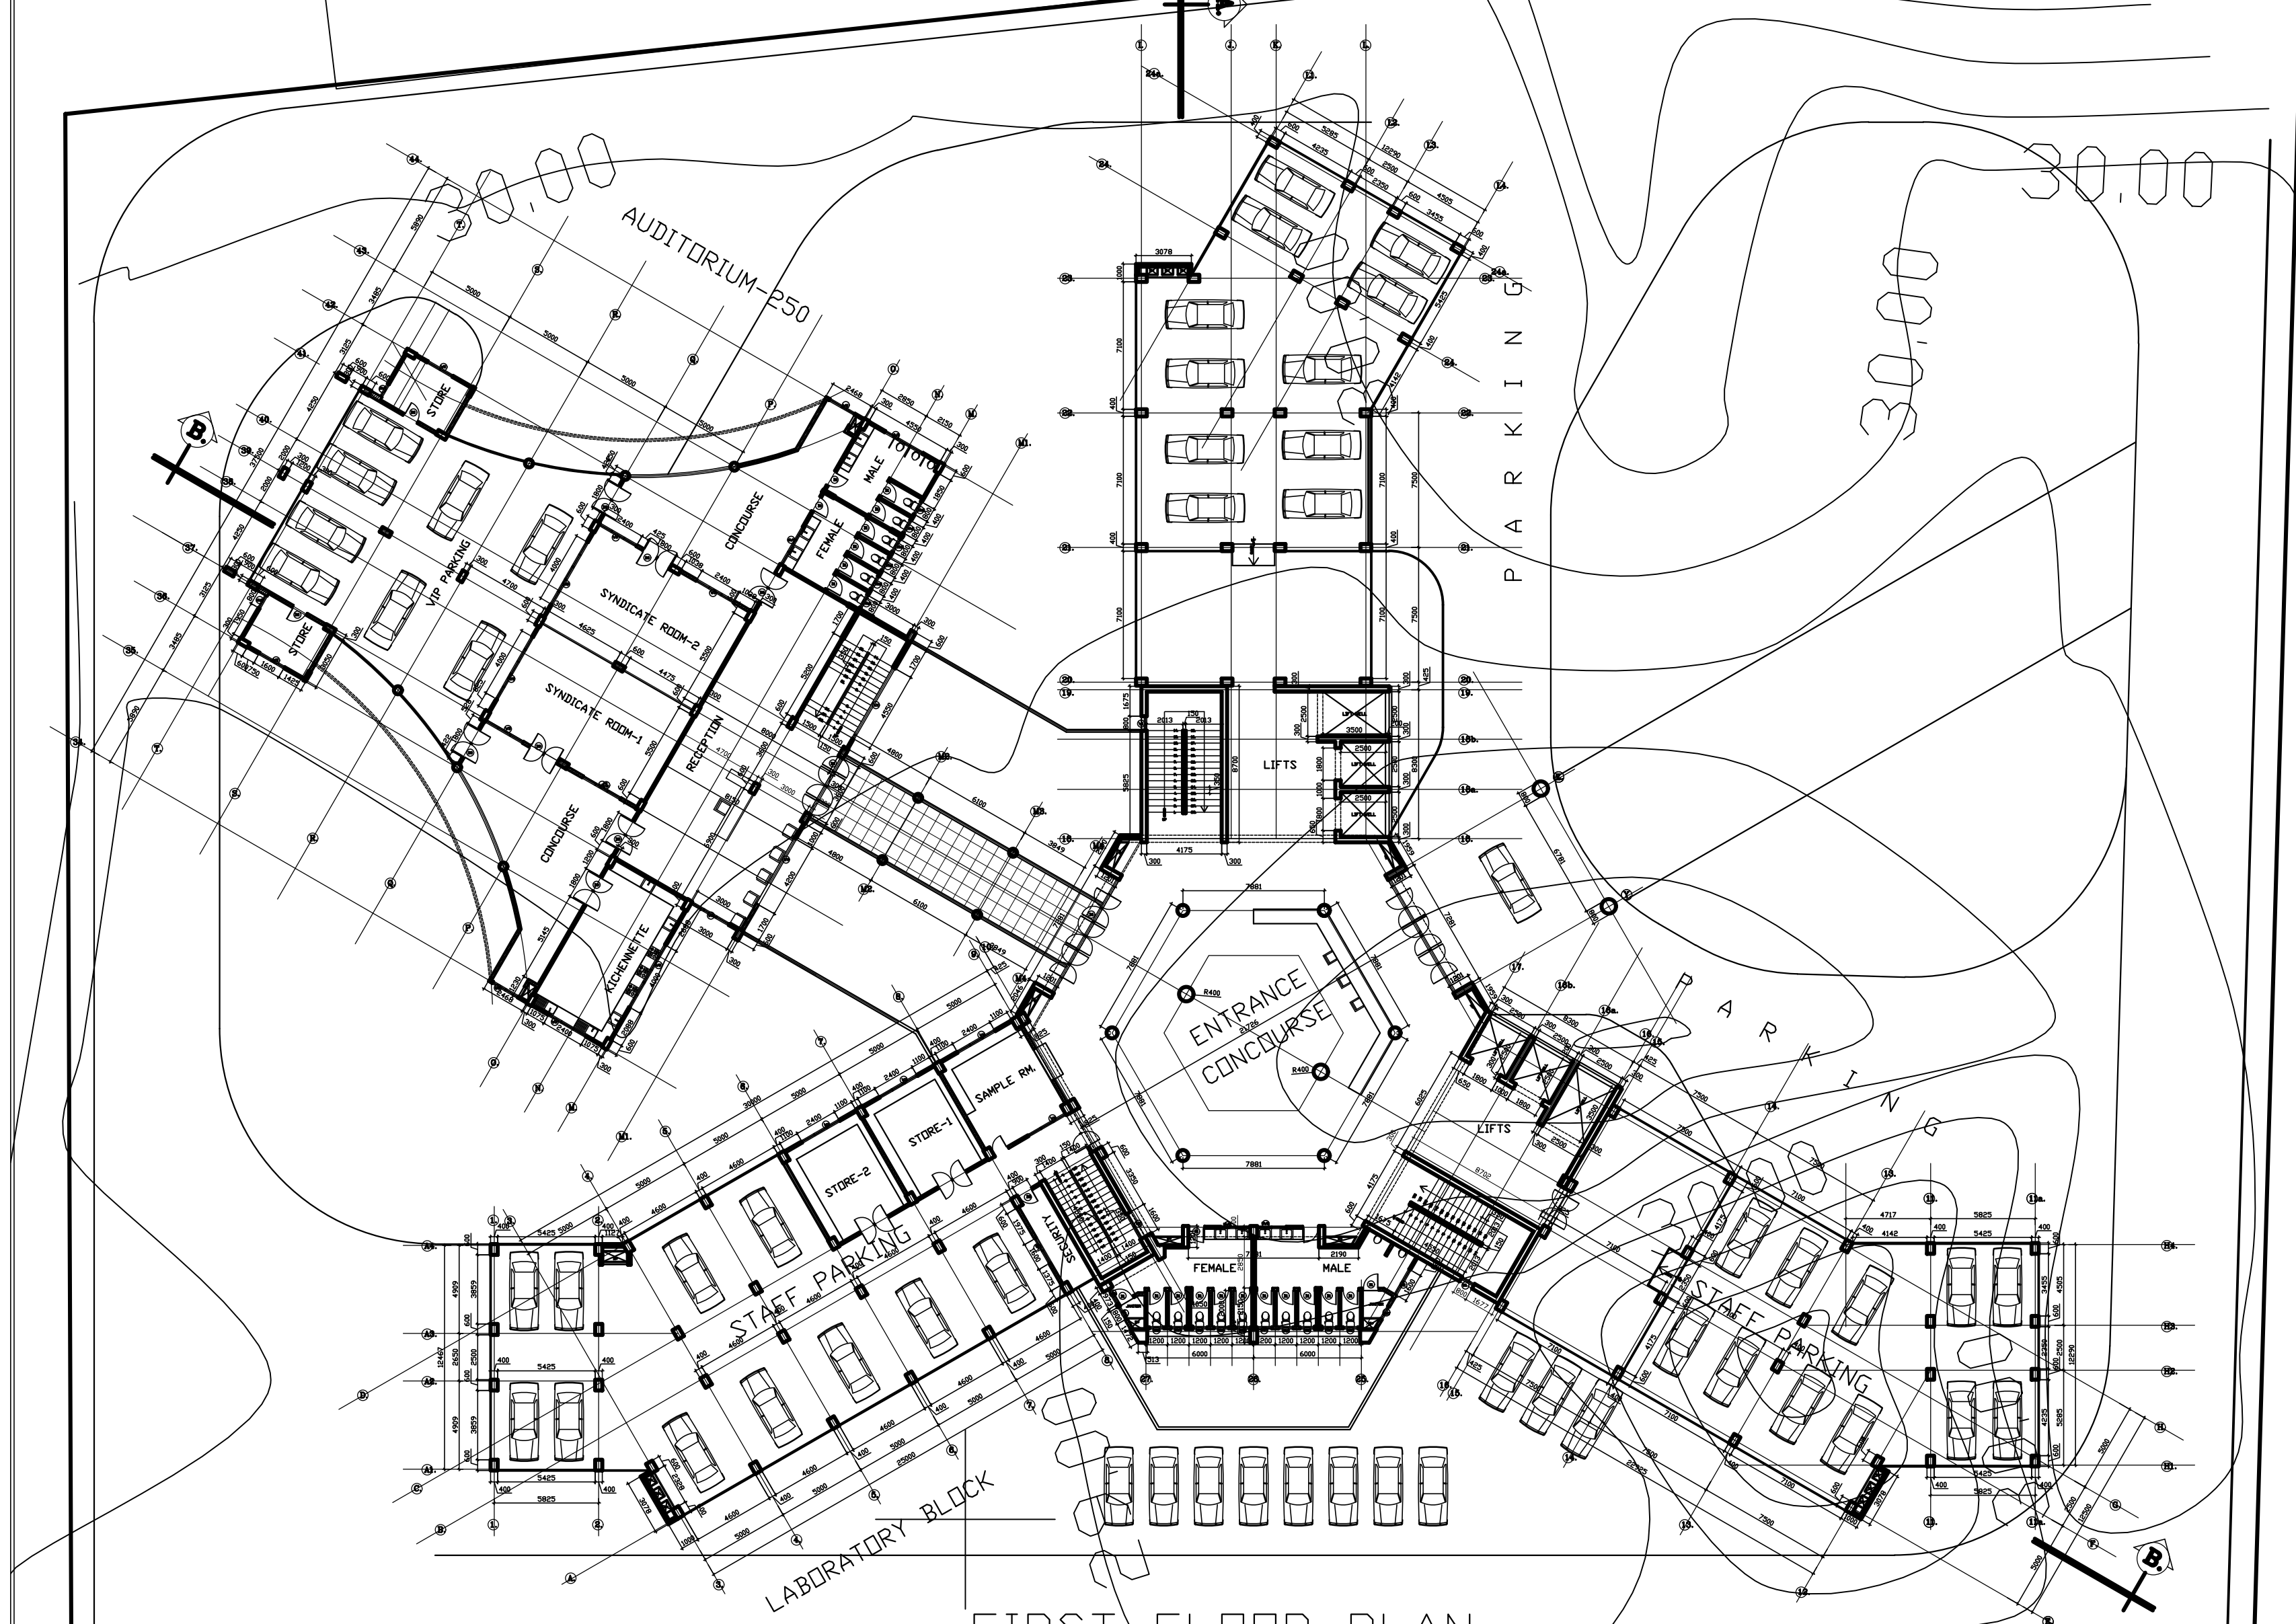


FIRST FLOOR PLAN

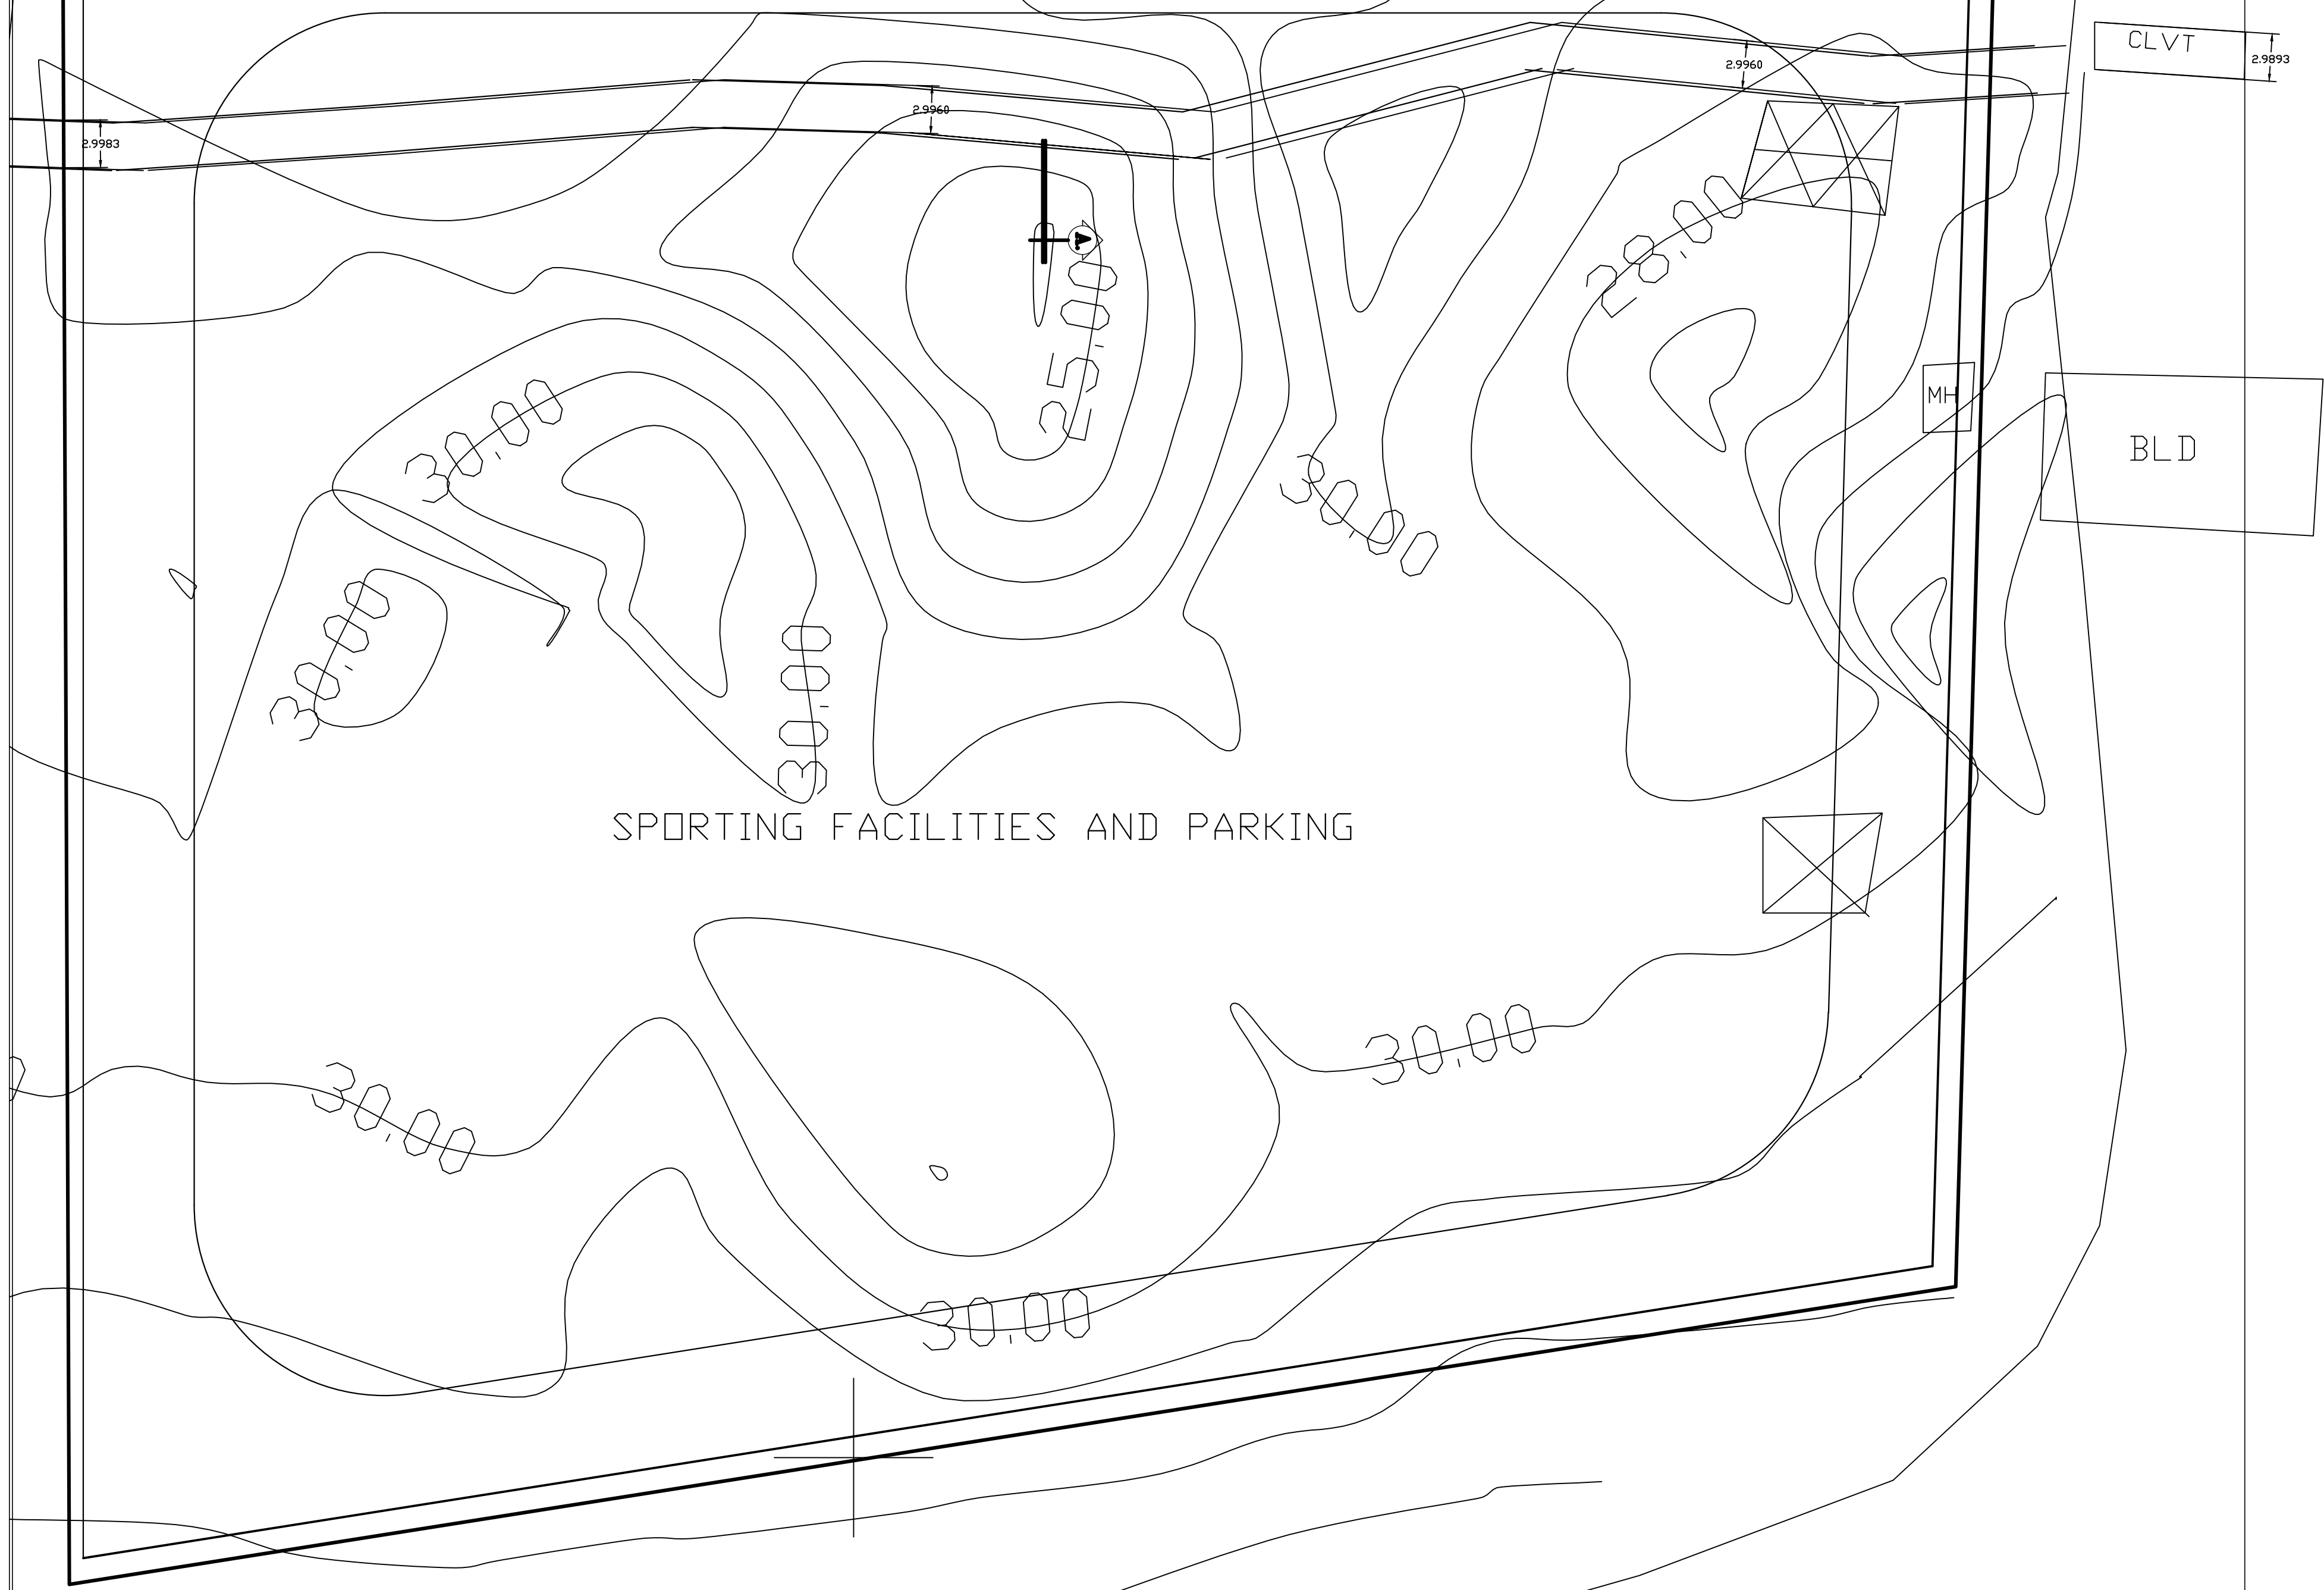


SPORTING FACILITIES AND PARKING


BLOCK PLAN

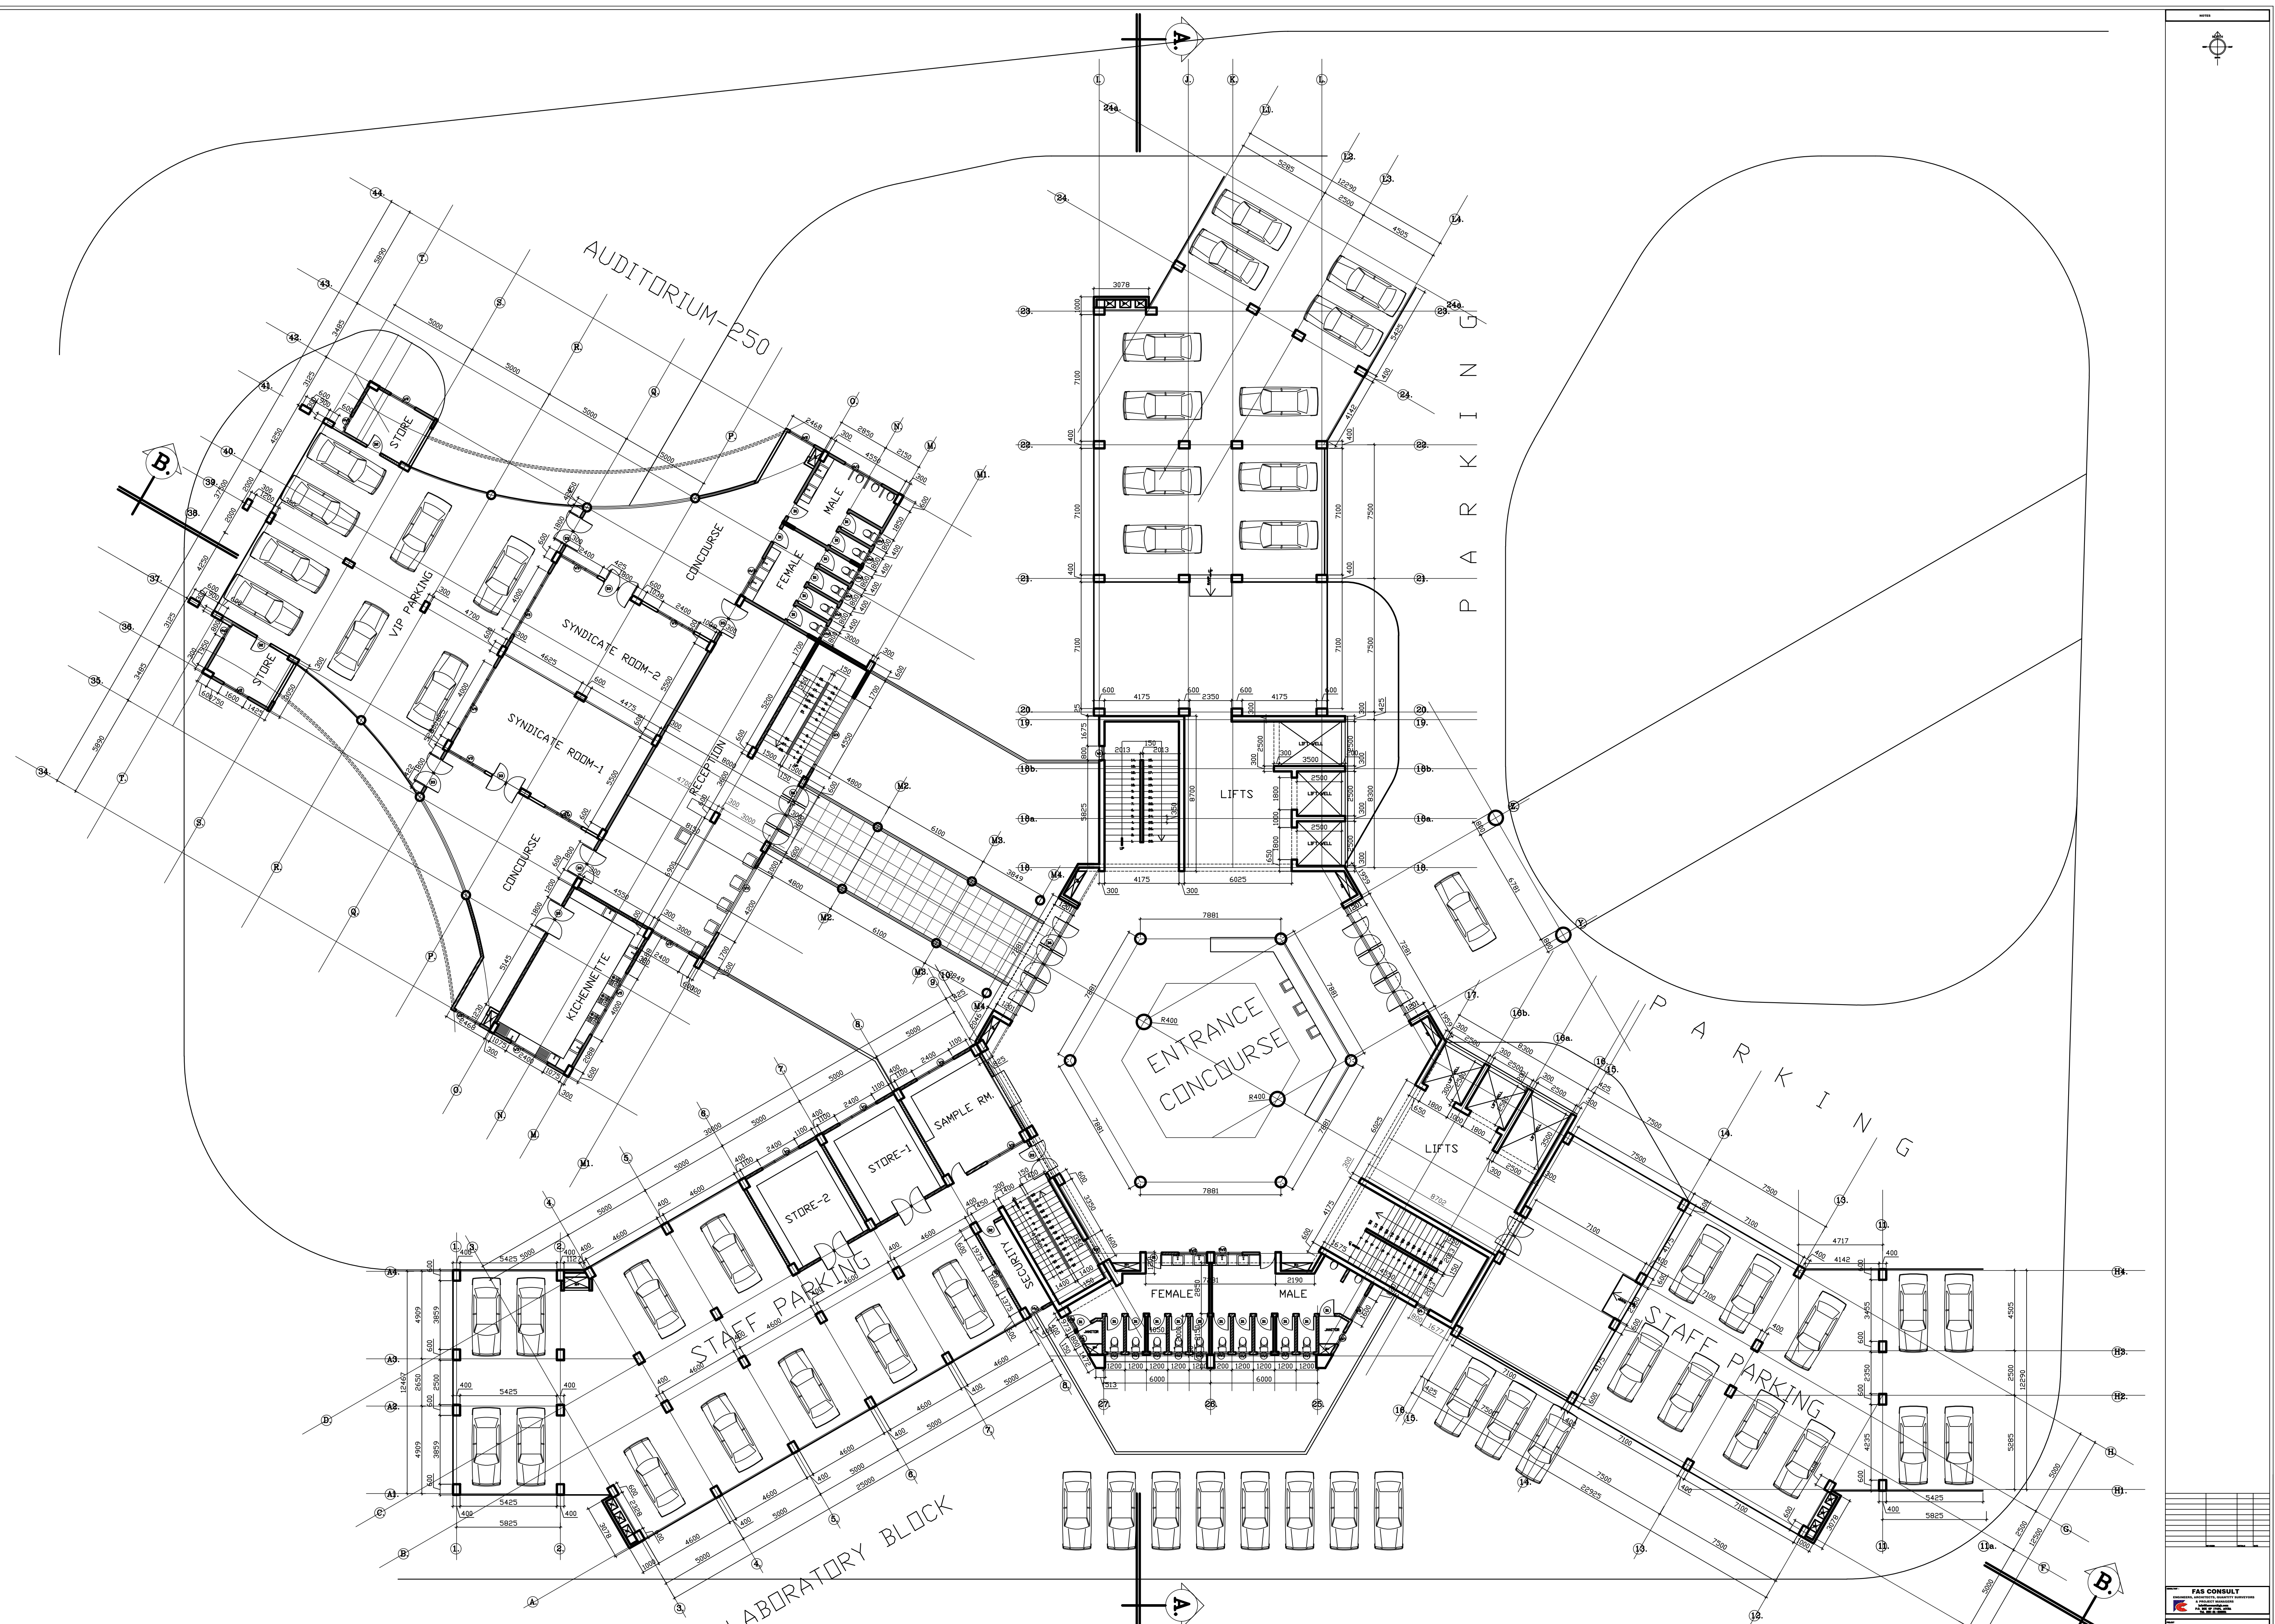




GROUND FLOOR PLAN

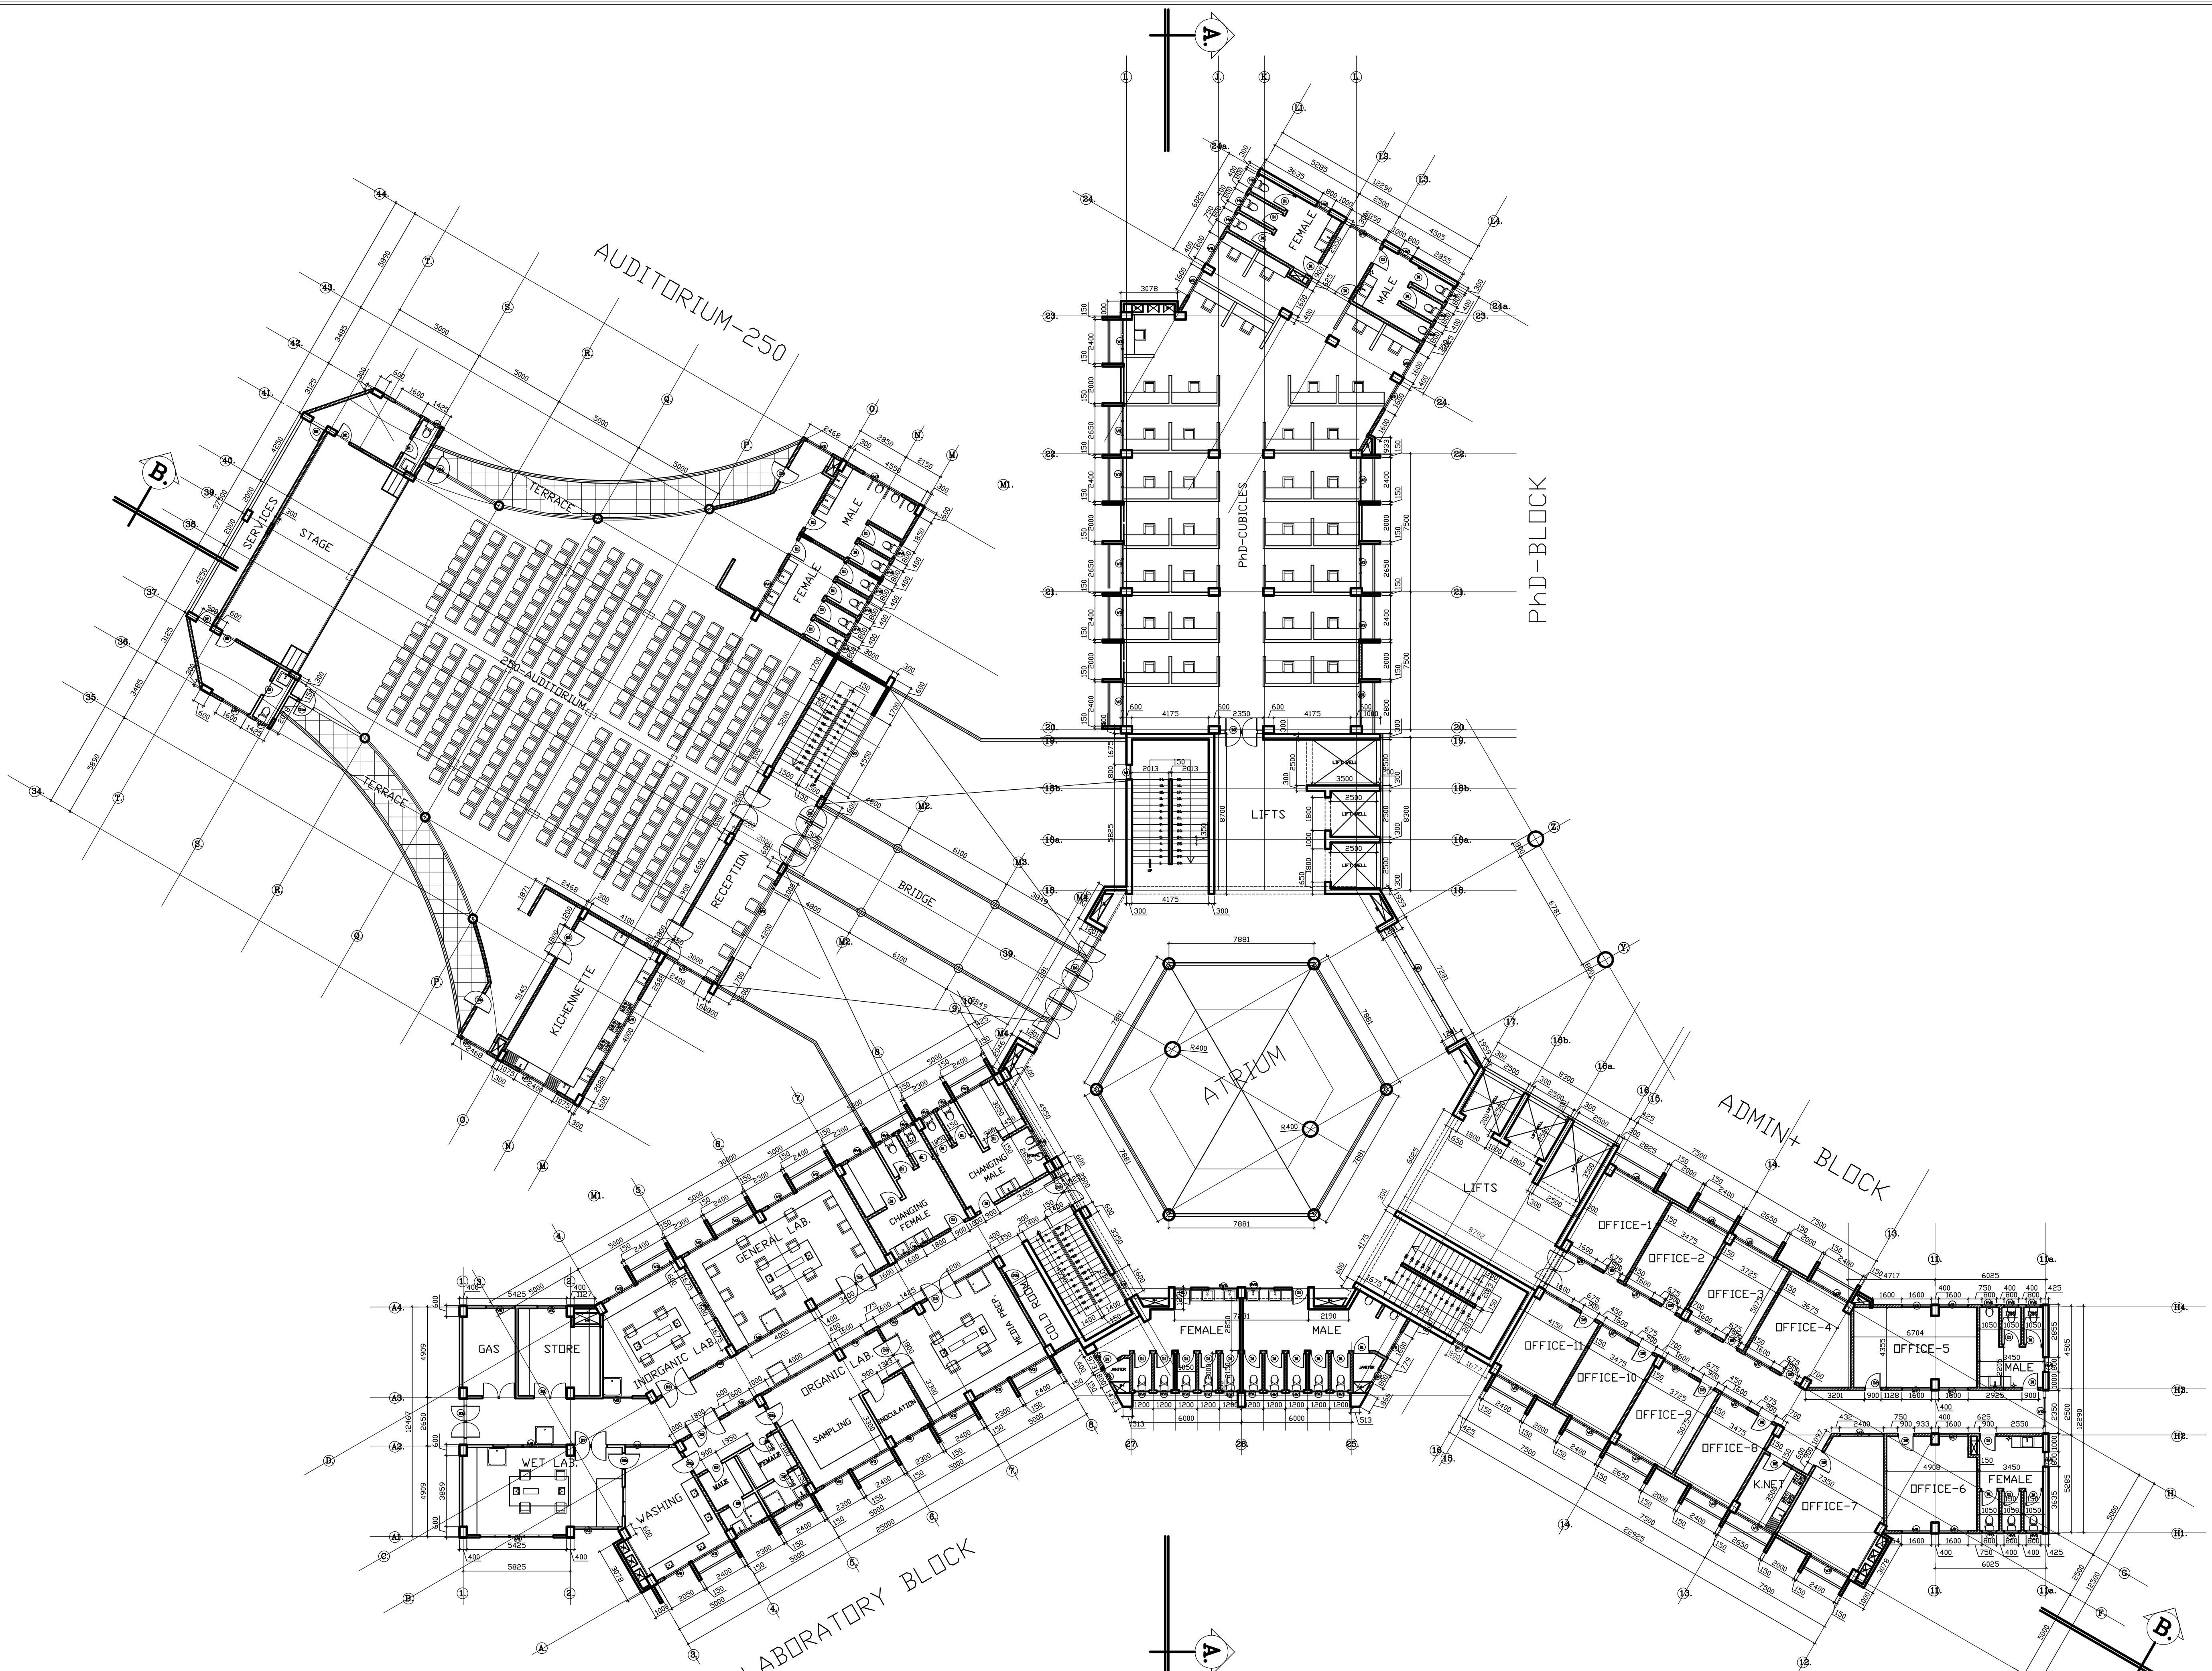


FIRST FLOOR PLAN

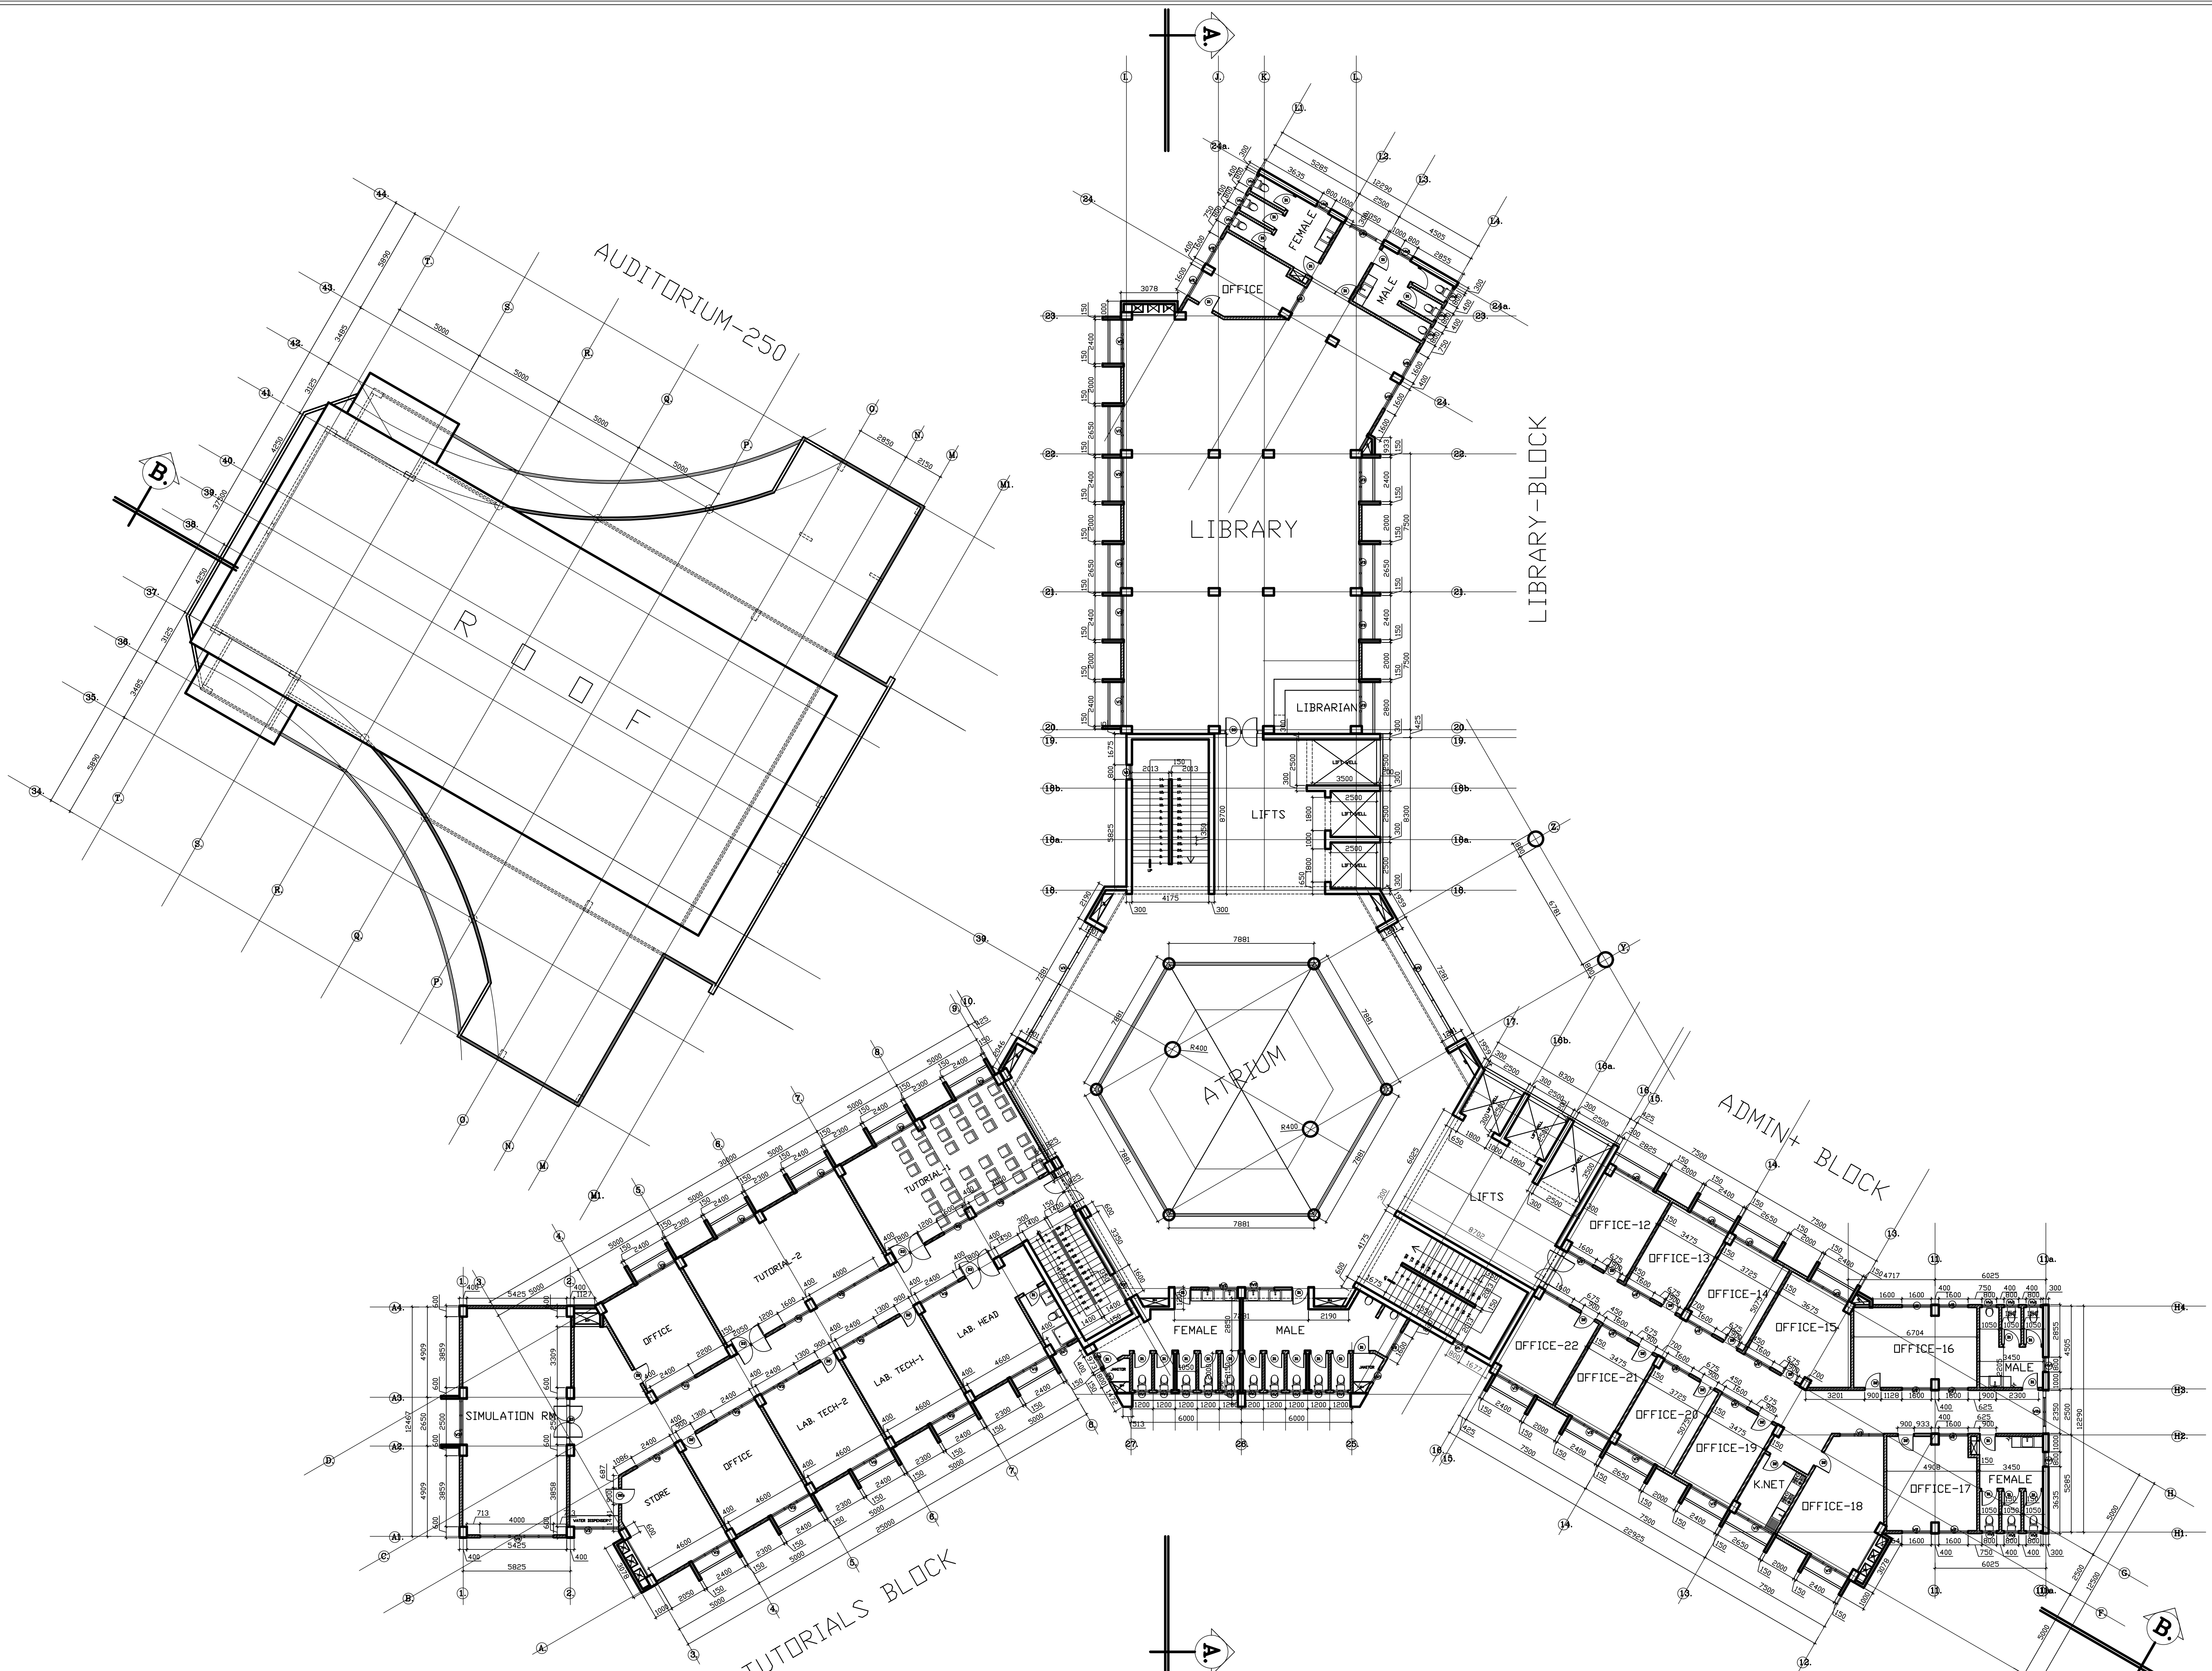


SECOND FLOOR PLAN

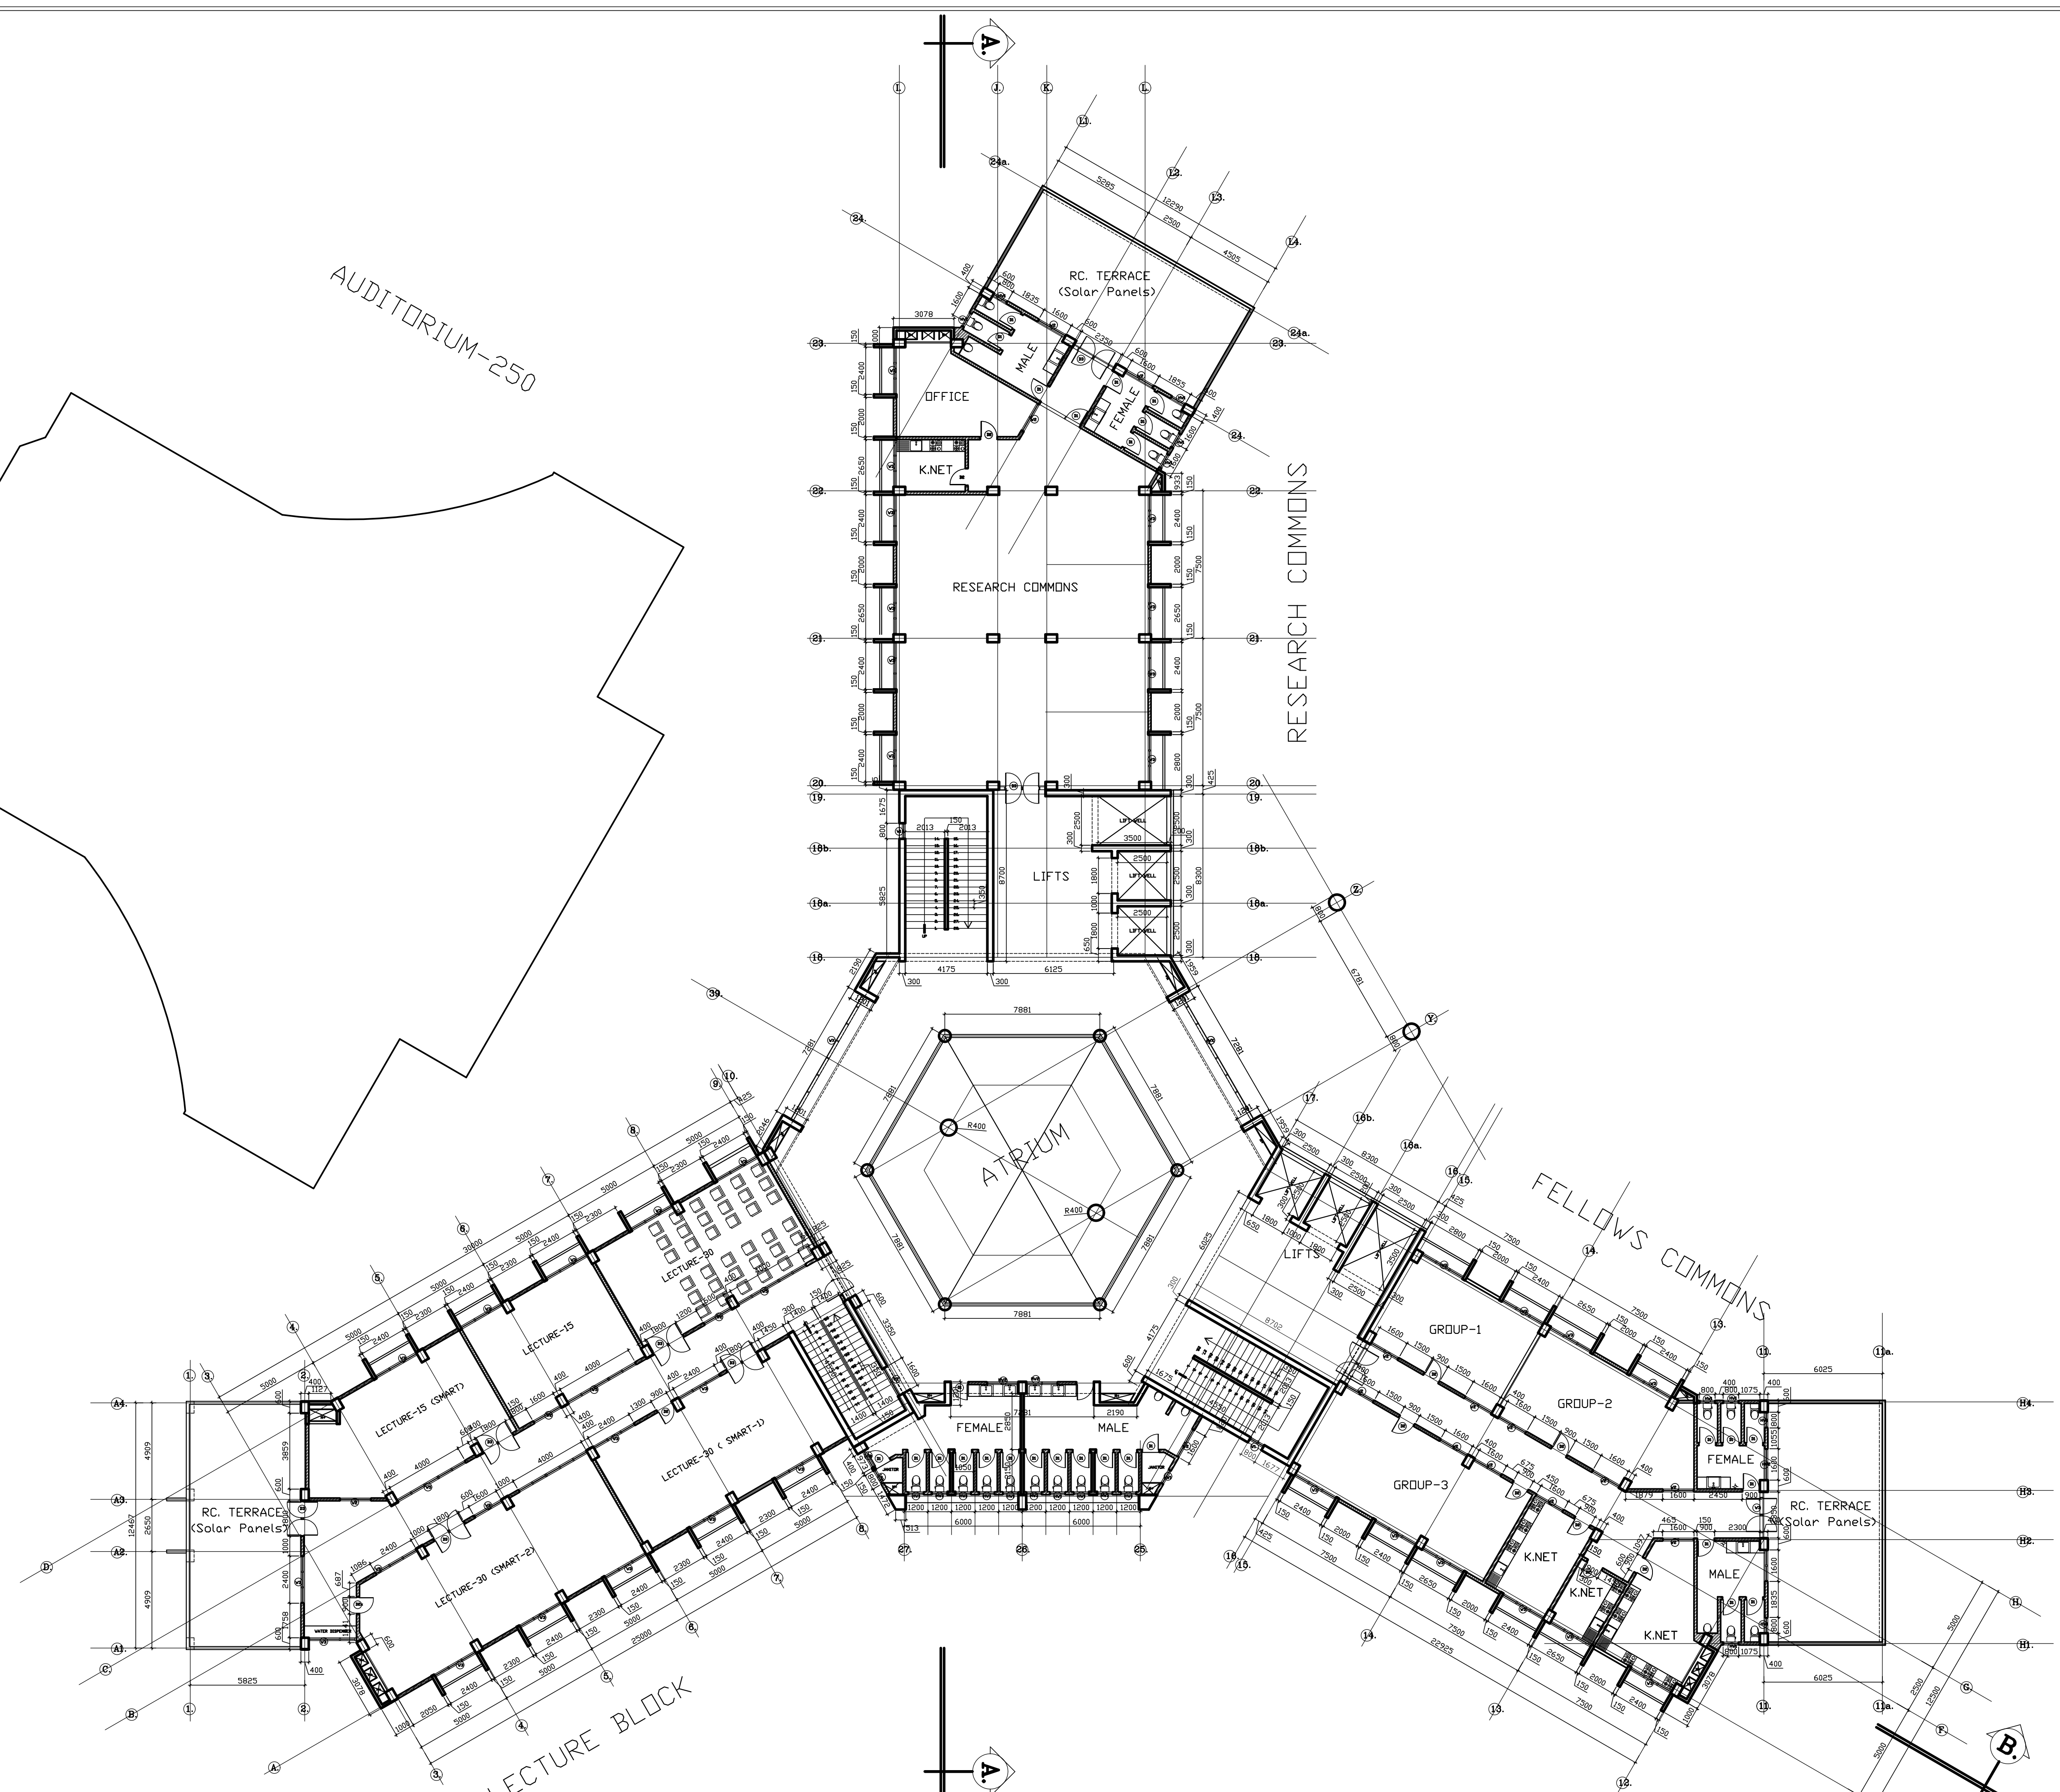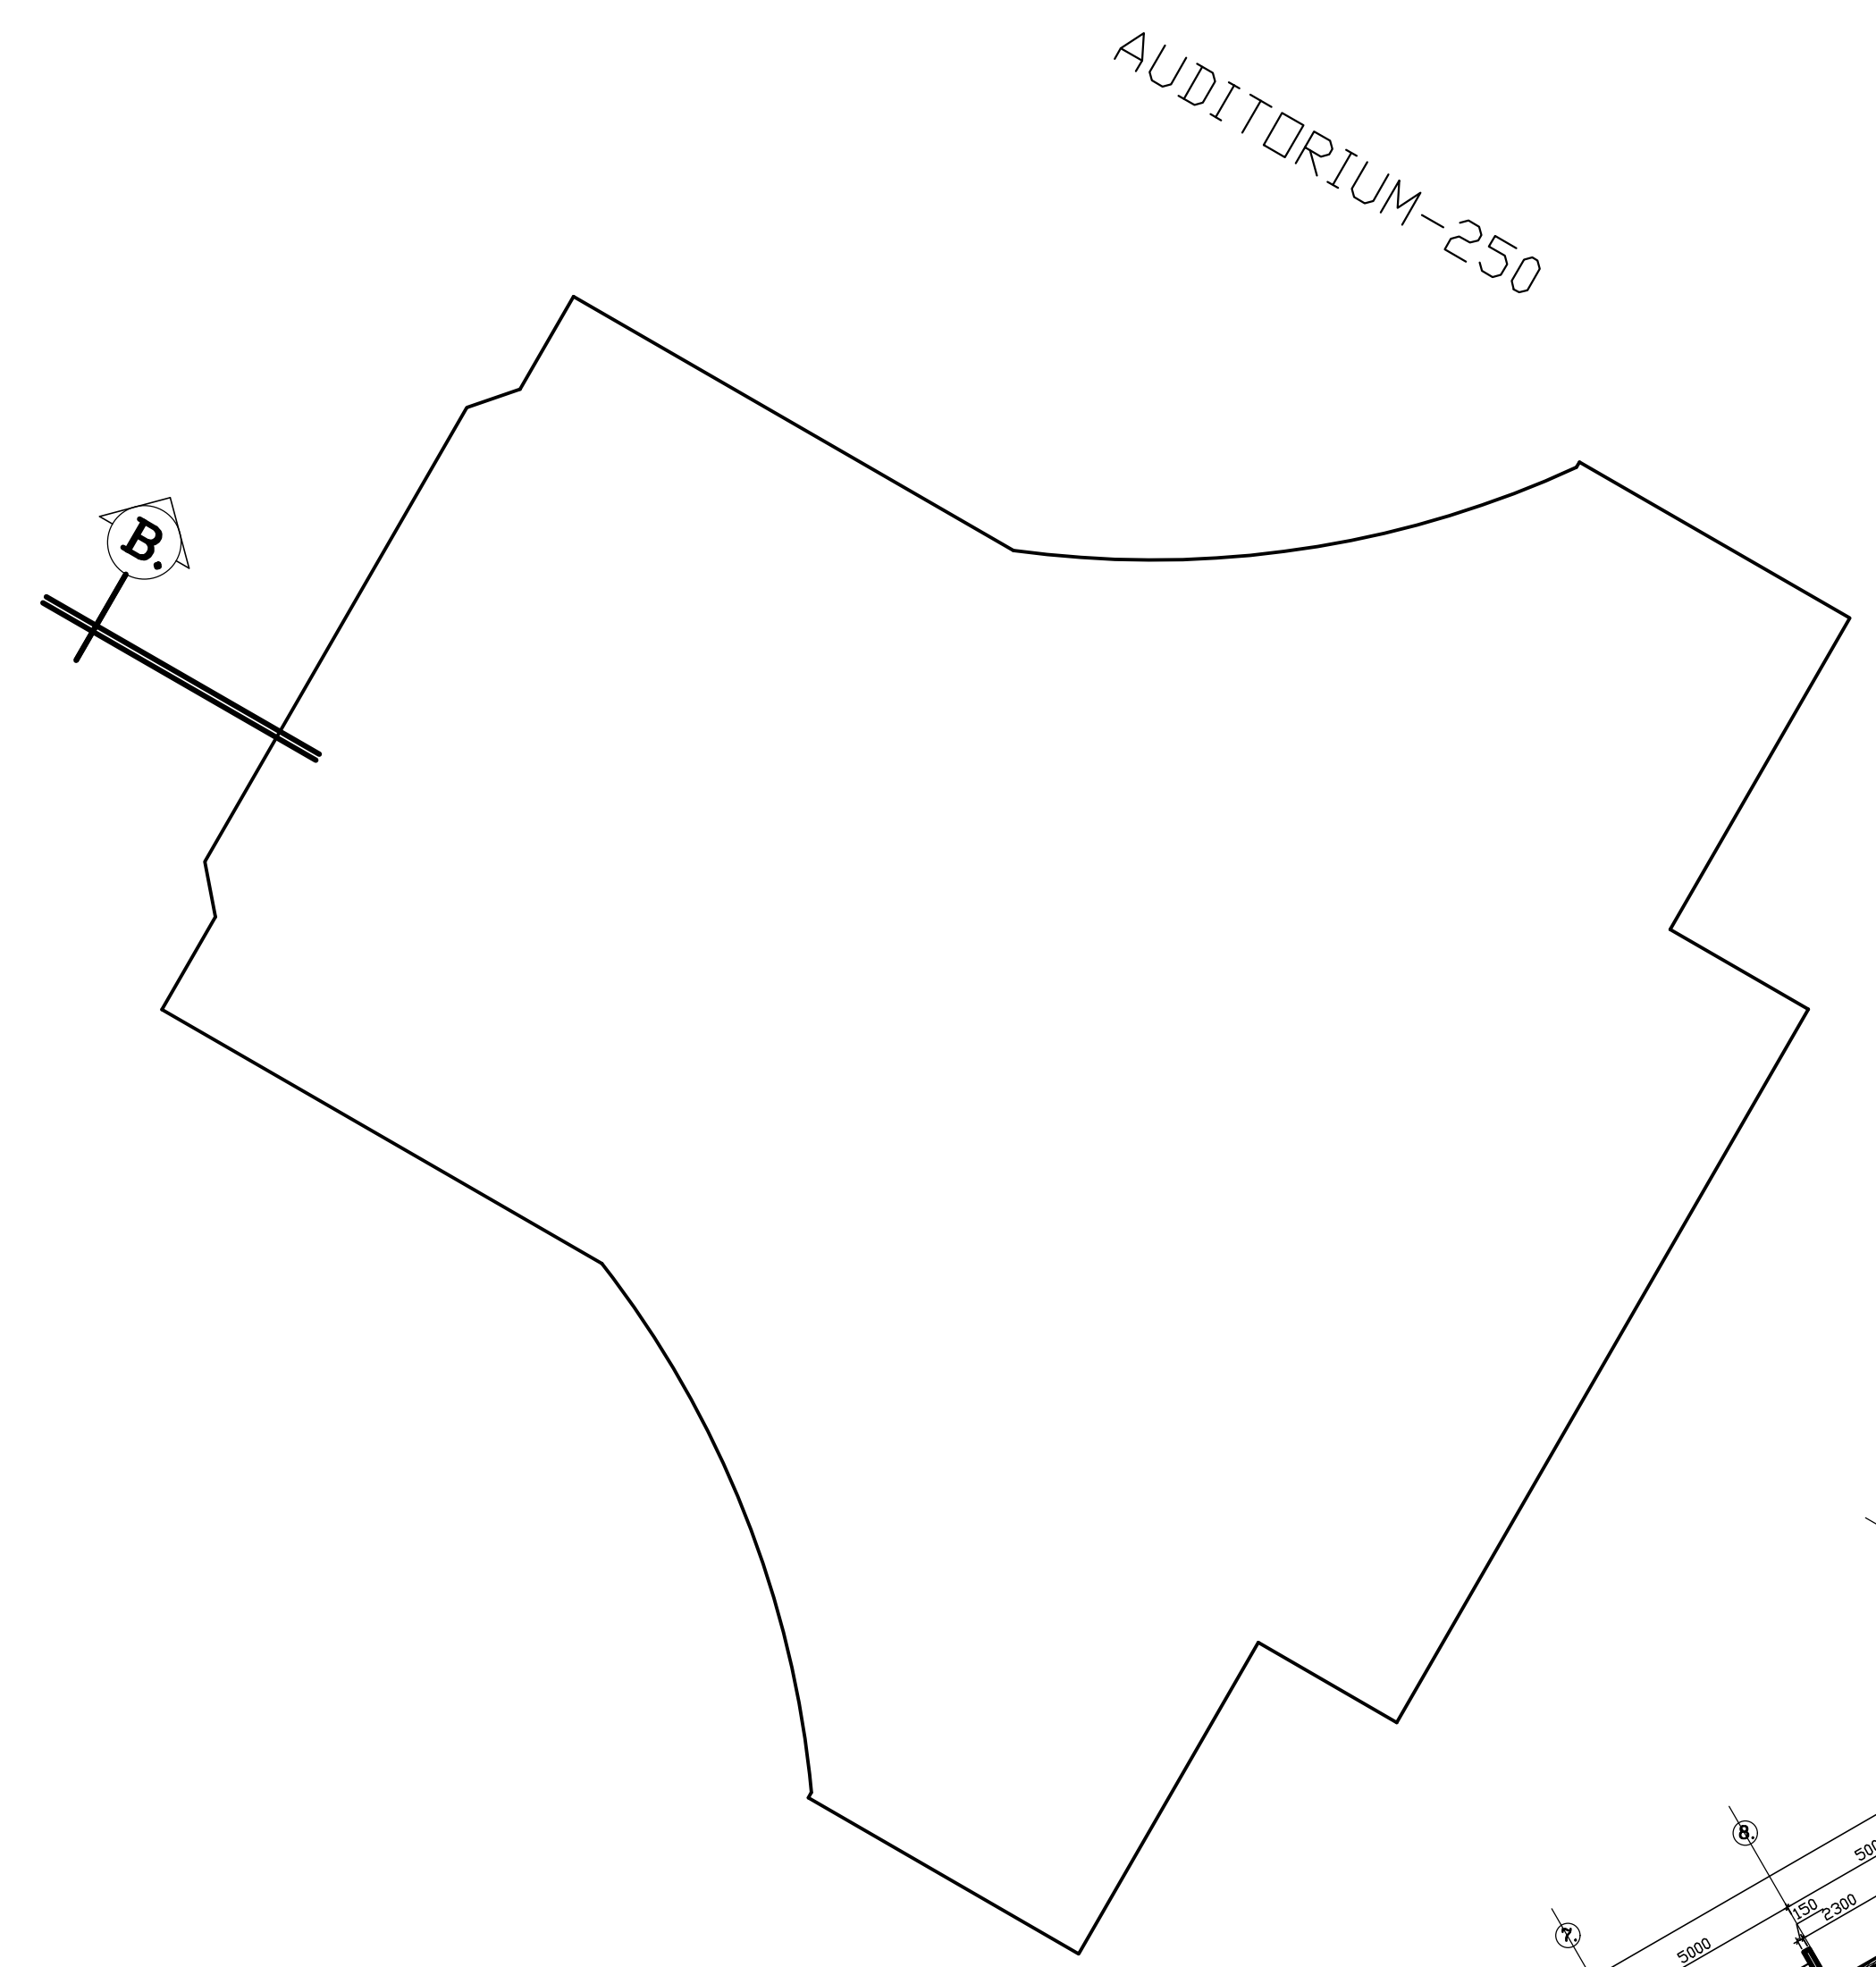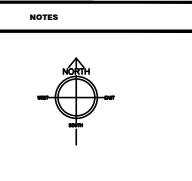


THIRD FLOOR PLAN

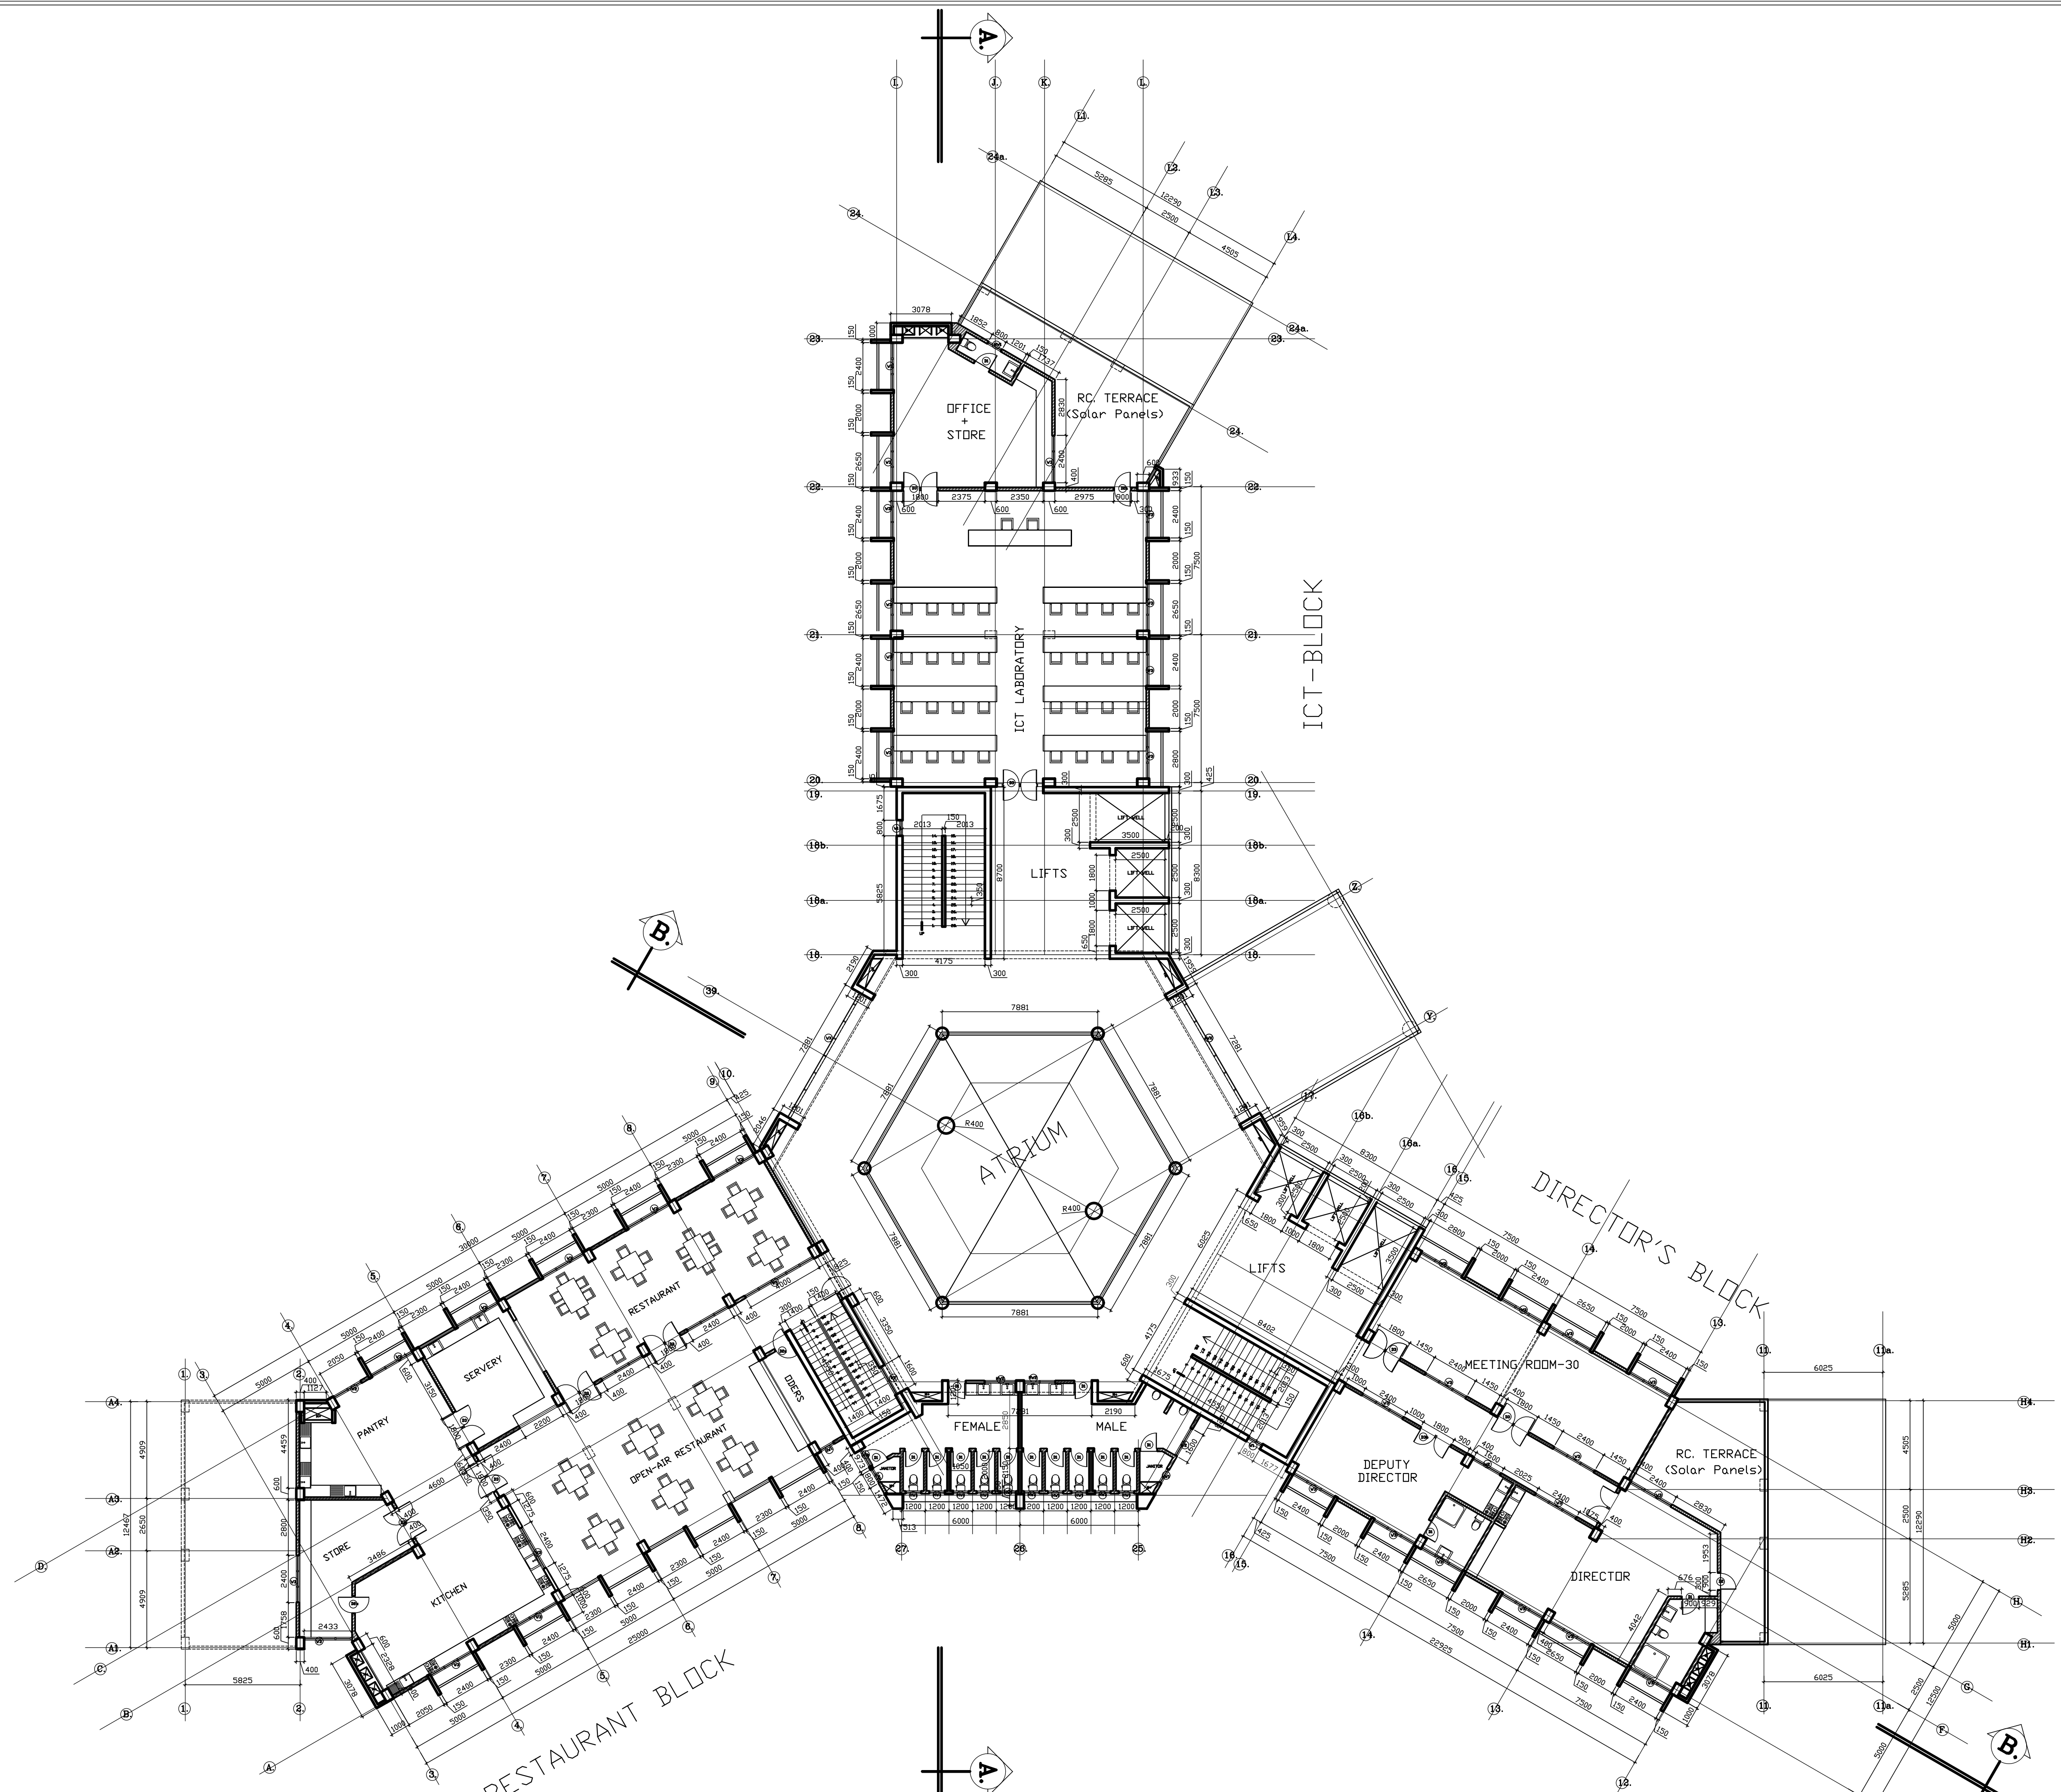

FOURTH FLOOR PLAN

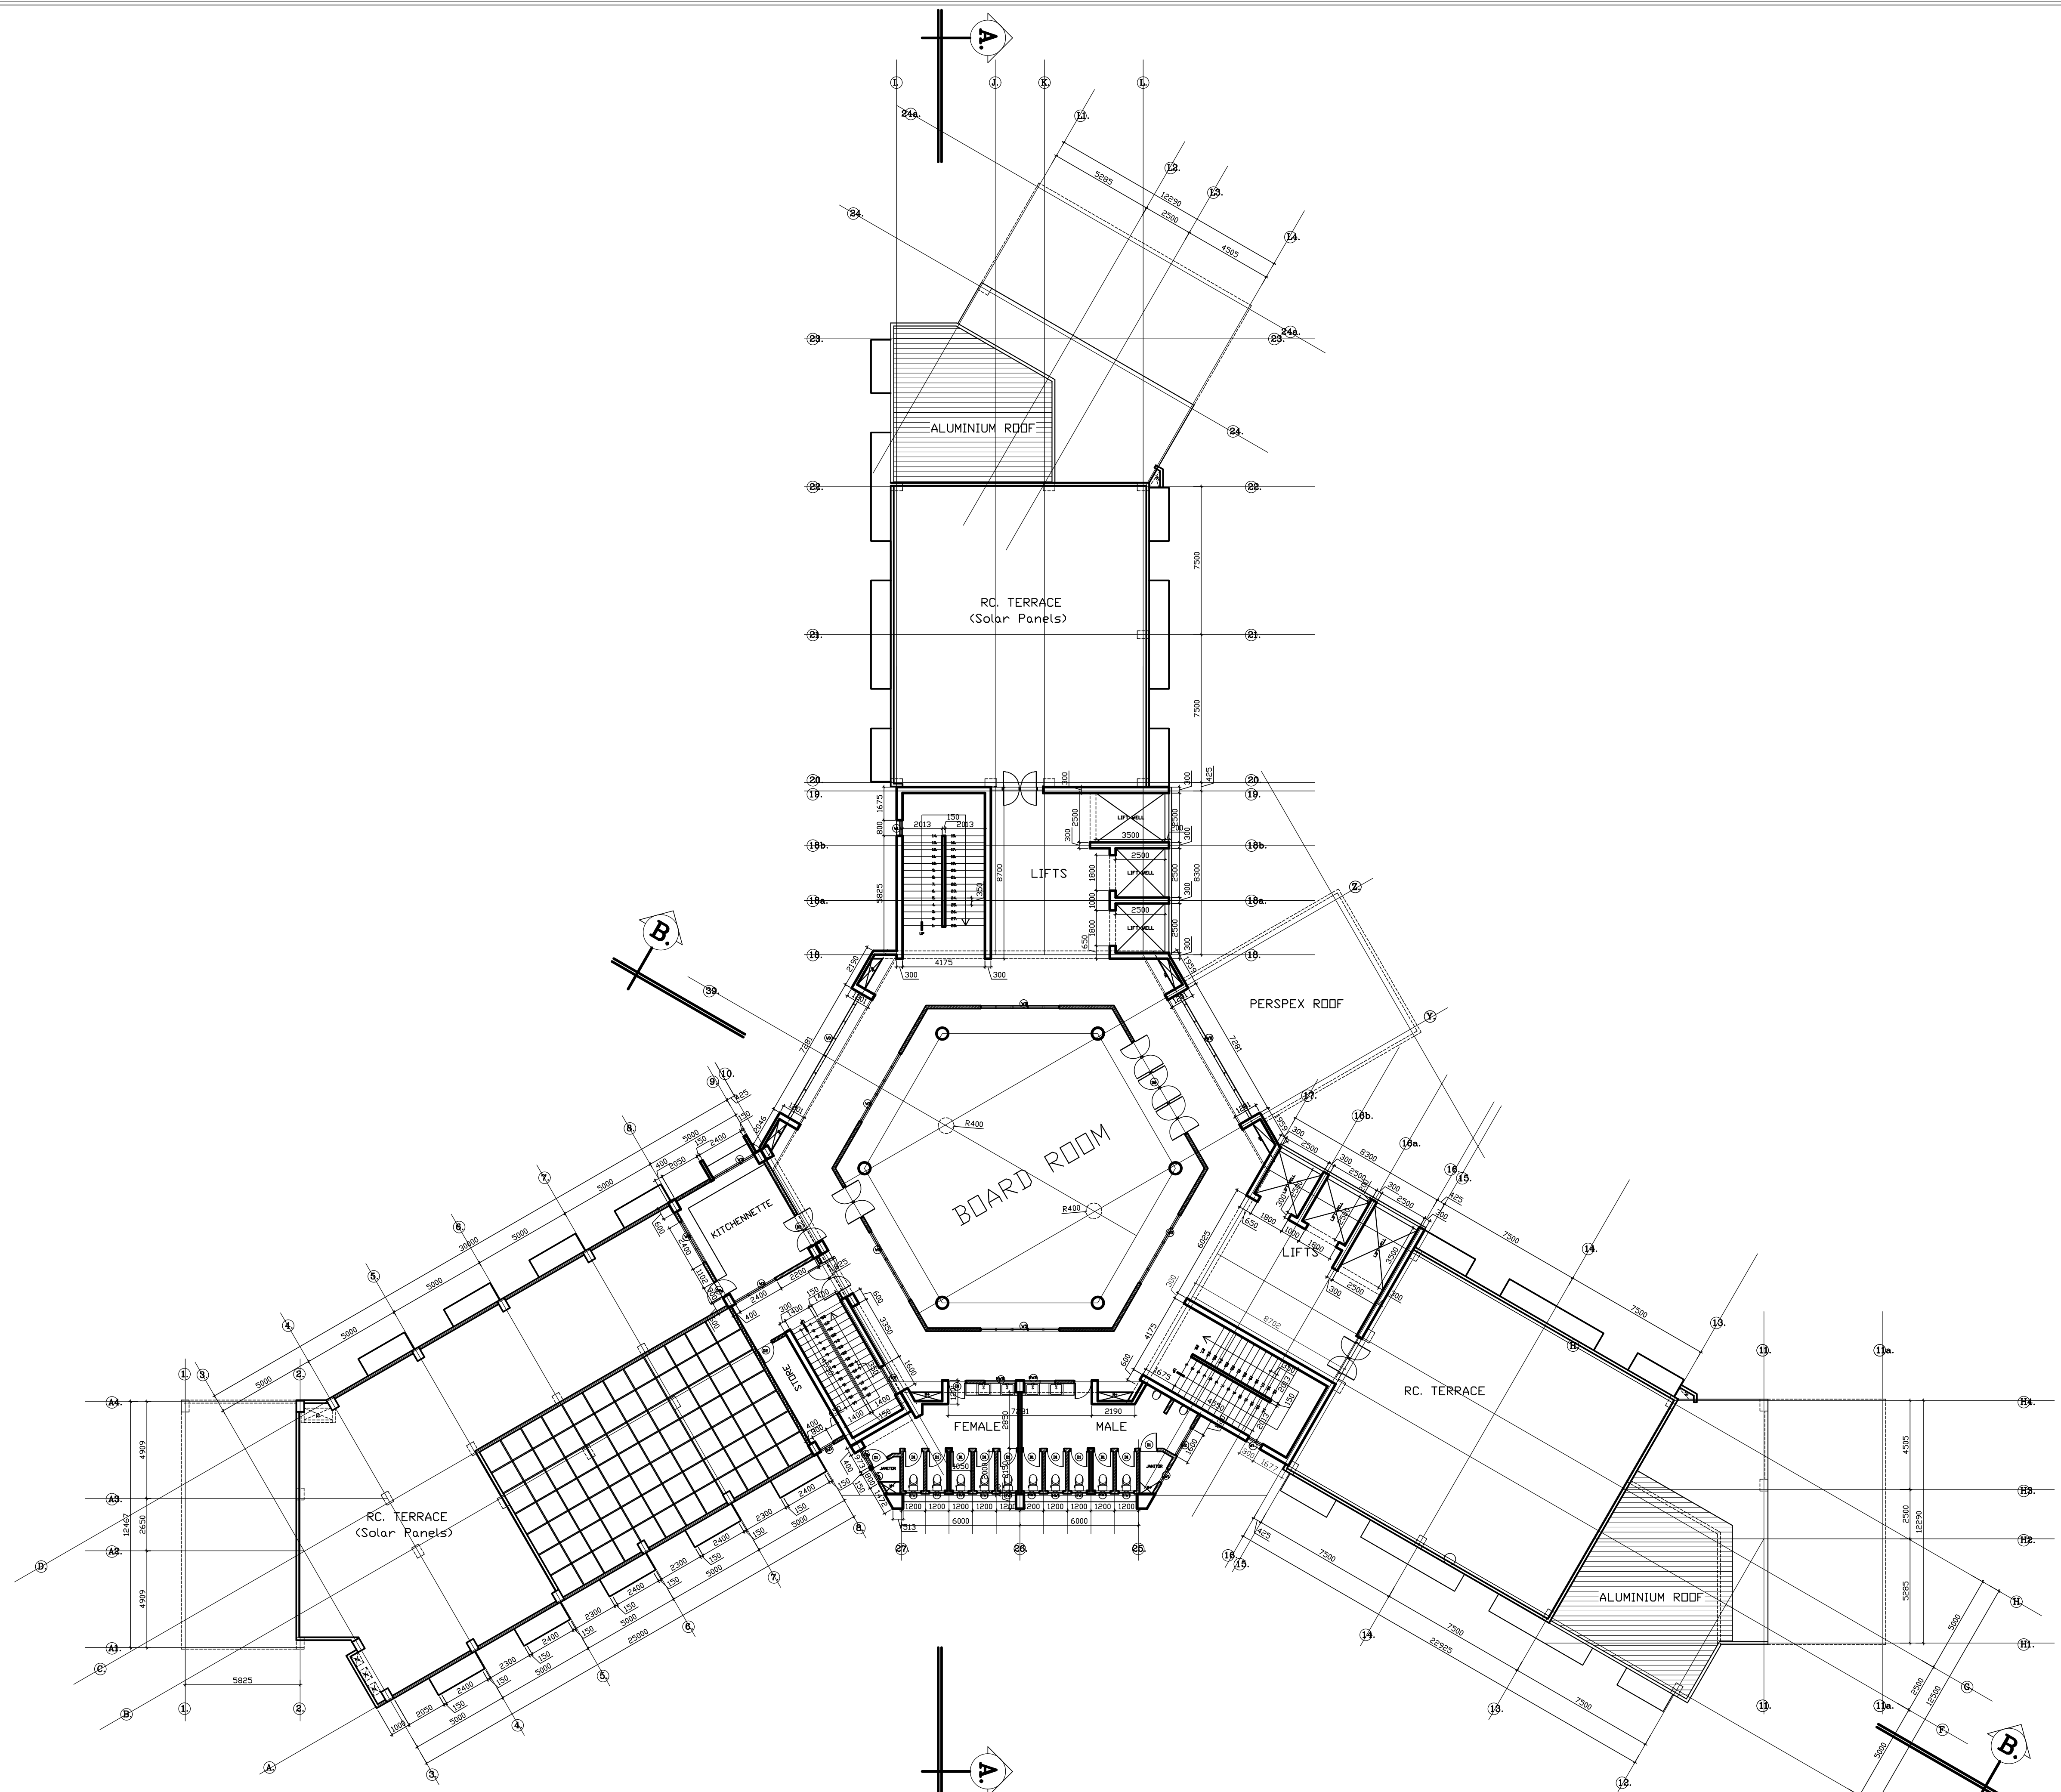

FIFTH FLOOR PLAN



FAS CONSULT
ARCHITECTURAL DESIGN & ENGINEERING

ACEC@R BUILDING
UNIVERSITY OF CAPE COAST

FIFTH FLOOR PLAN

DATE: 10/01/2018

SCALE: 1:100

PROJECT NO: 18/001

DESIGNER: A. A. A.

